

- 32 - Open
- 31 - Open
- 30 - Open
- 29 - Blk Trav.
- 28 - 4th Electric
- 27 - Open
- 26 - Open
- 25 - Open
- 24 - Traveler
- 23 - Open
- 22 - Open
- 21 - Cyc
- 20 - 3rd Electric
- 19 - RP Screen
- 18 - Blk Scrm
- 17 - Open
- 16 - Open
- 15 - Open
- 14 - Leas
- 13 - Border
- 12 - Open
- 11 - 2nd Electric
- 10 - Focus Track
- 9 - Open
- 8 - Open
- 7 - Leas
- 6 - Border
- 5 - Focus Track
- 4 - 1st Electric
- 3 - Band Portal
- 2 - Leas
- 1 - Main Rm

Tree Unit 3

Tree Unit 4

Tree Unit 1

Tree Unit 2

21'-2 1/2"

25'-0 1/2"

25'-0"


20'-2 1/2"

4

2

3

1

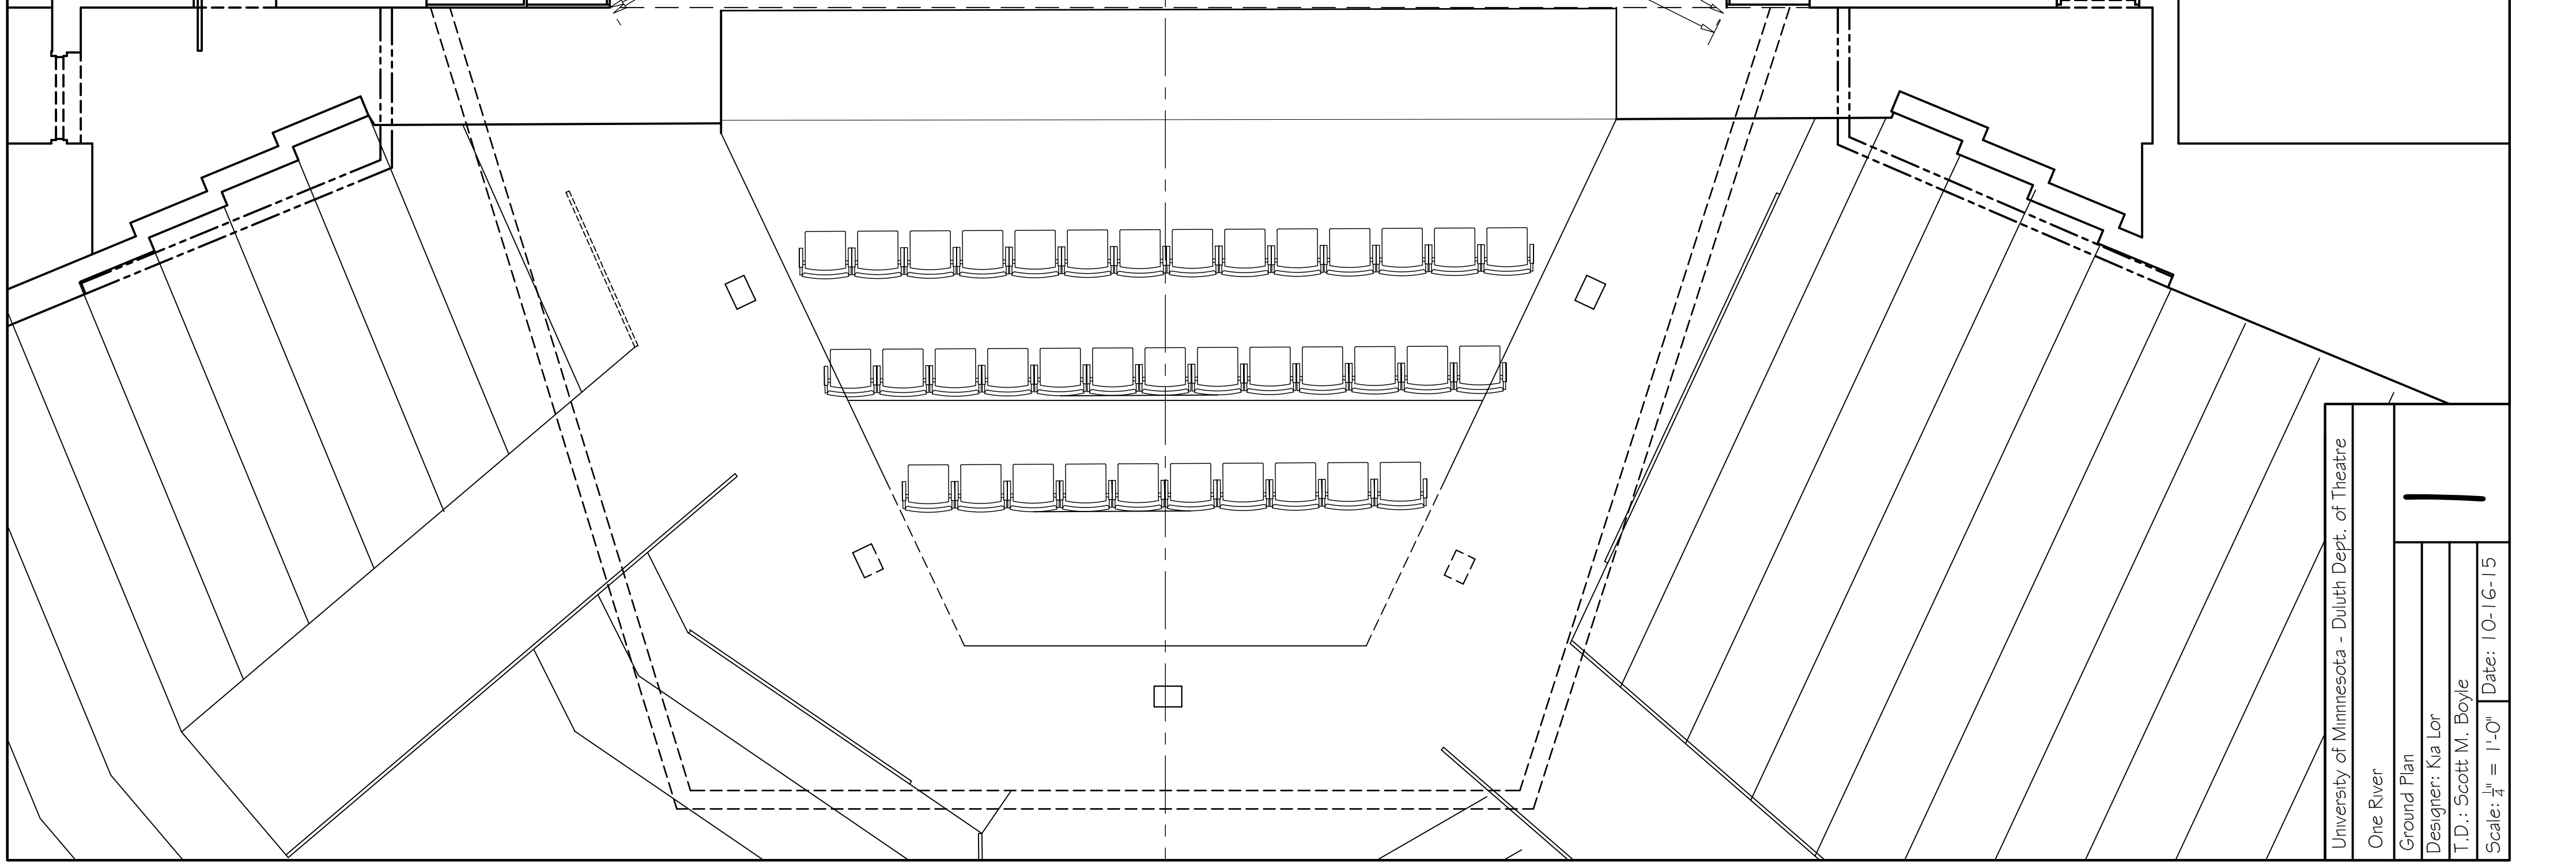

University of Minnesota - Duluth Dept. of Theatre  
 One River  
 Ground Plan  
 Designer: Kia Lor  
 T.D.: Scott M. Boyle  
 Scale: 1/4" = 1'-0" Date: 10-16-15